



GENERAL ARRANGEMENT


A - DECK

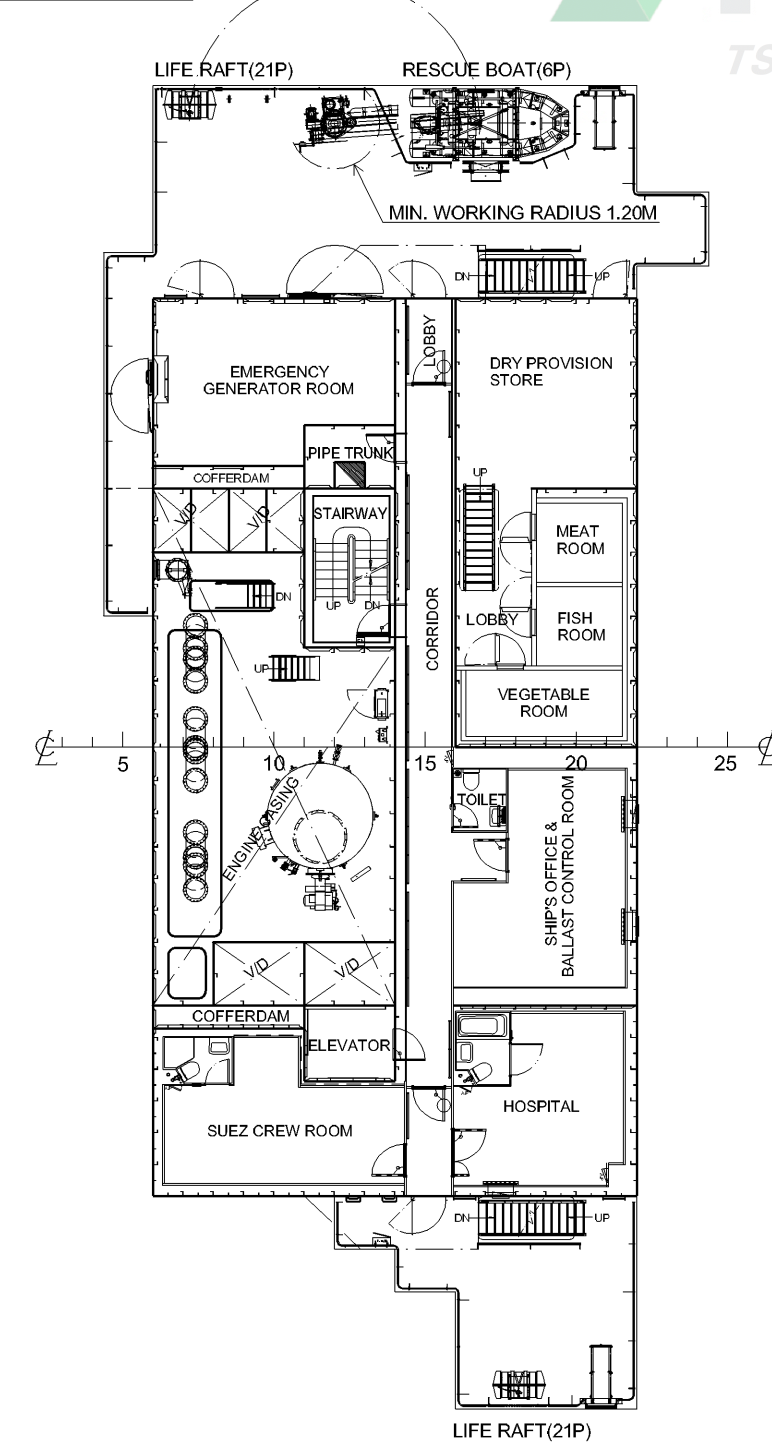


B - DECK

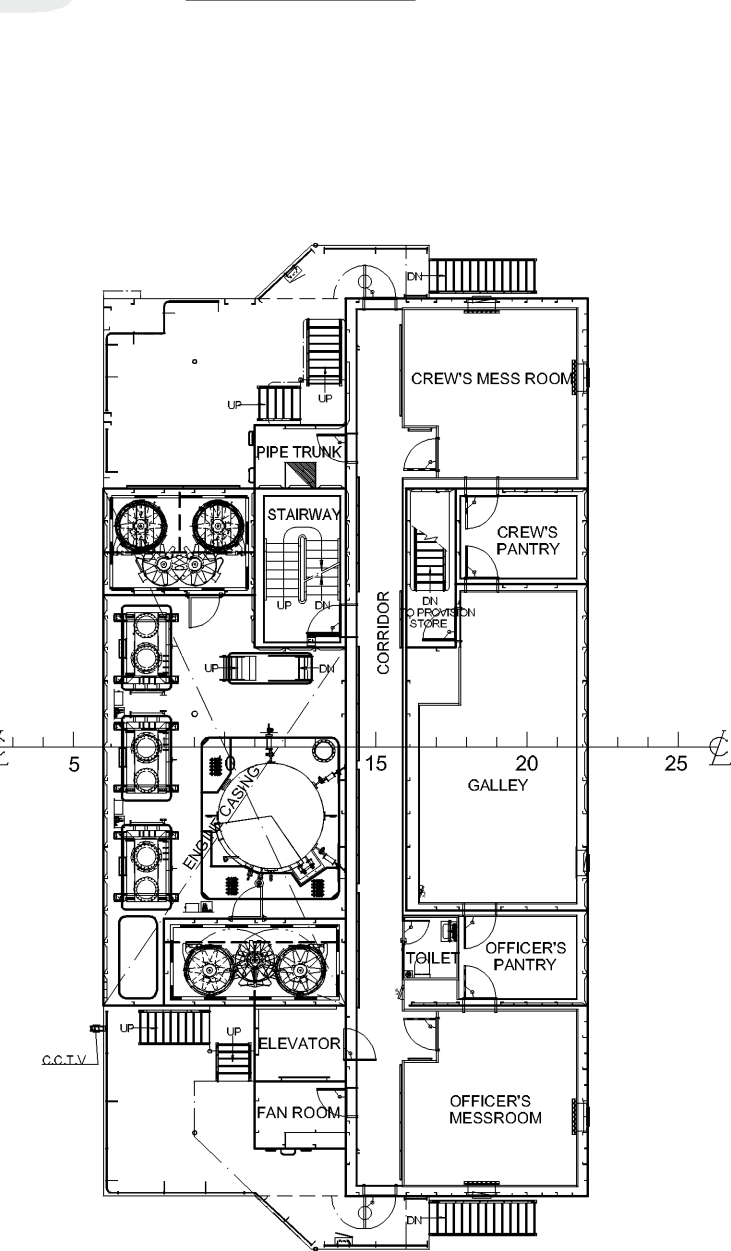


C - DECK

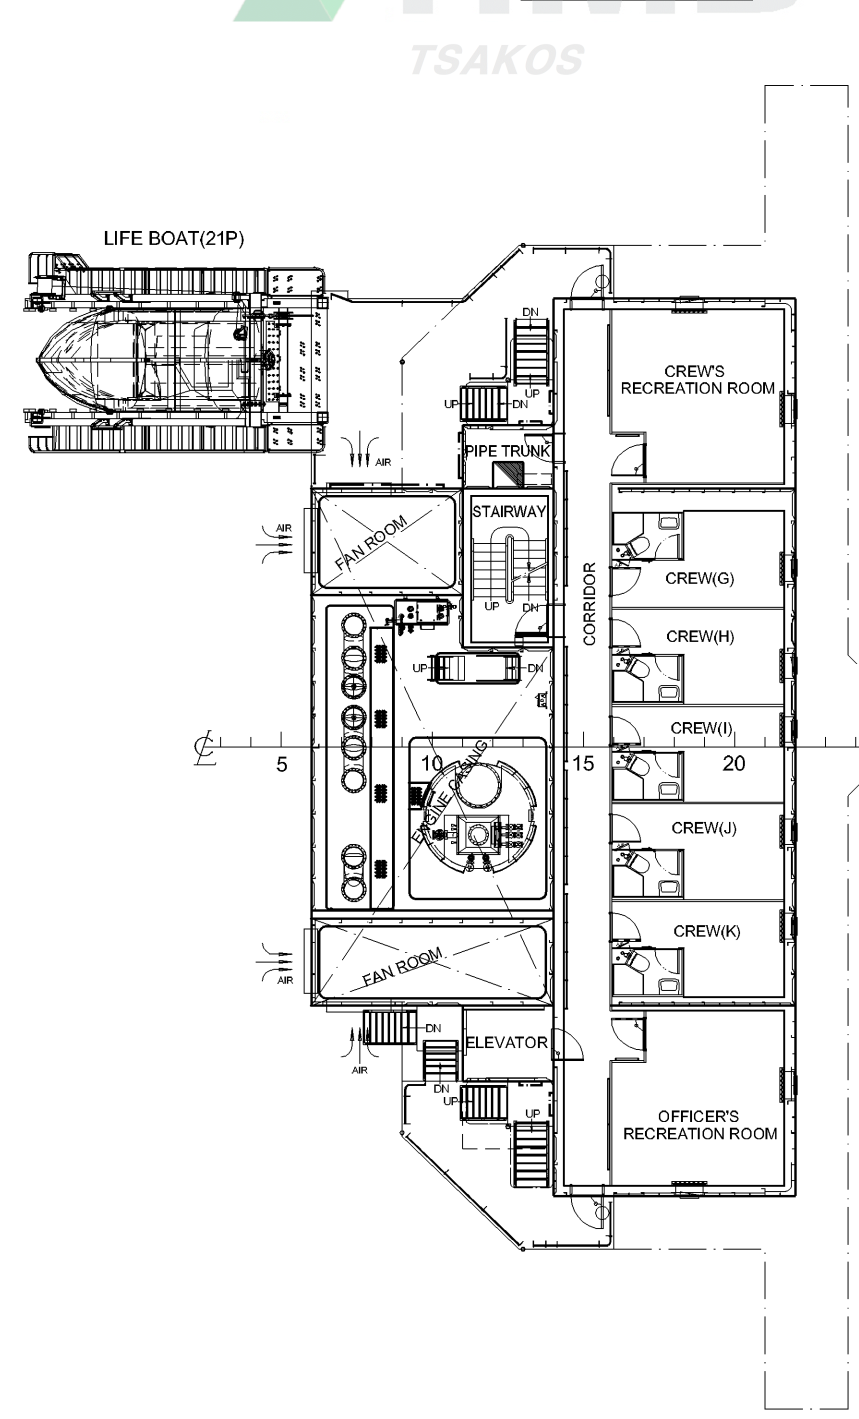


D - DECK

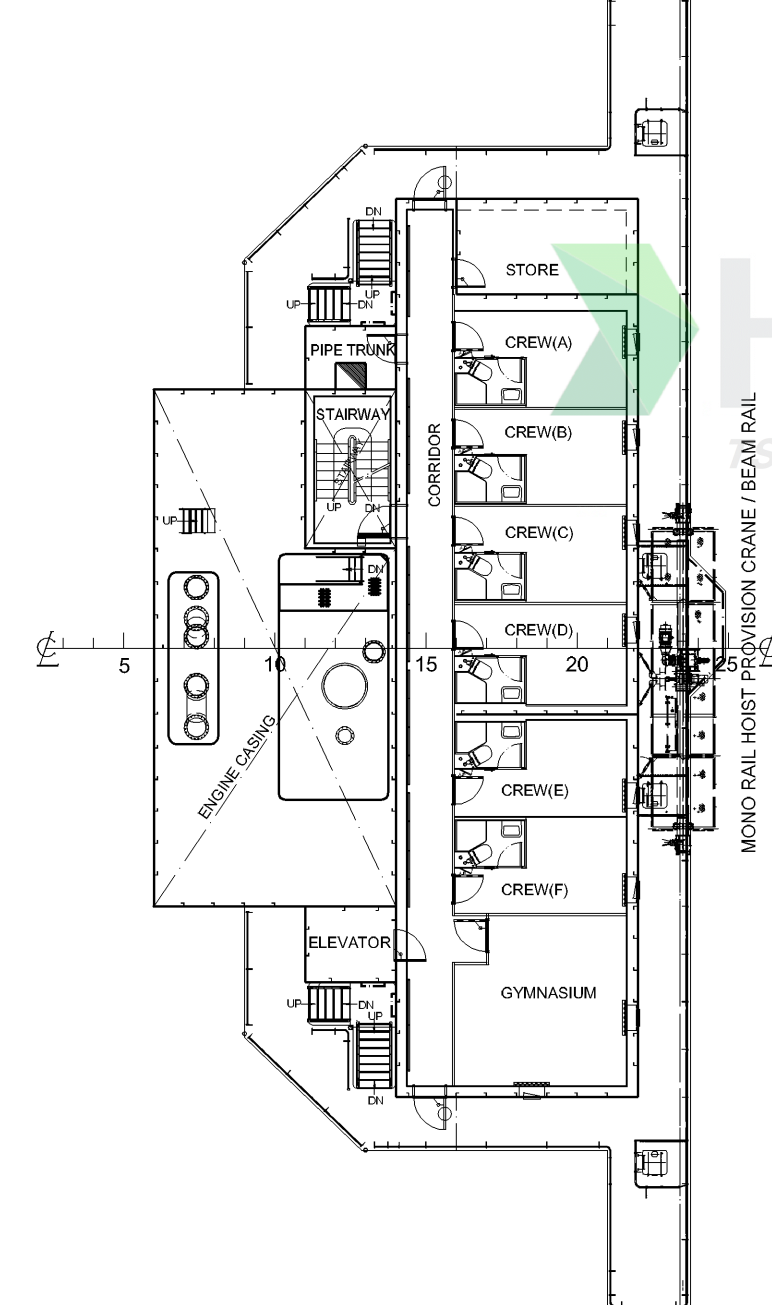


E - DECK

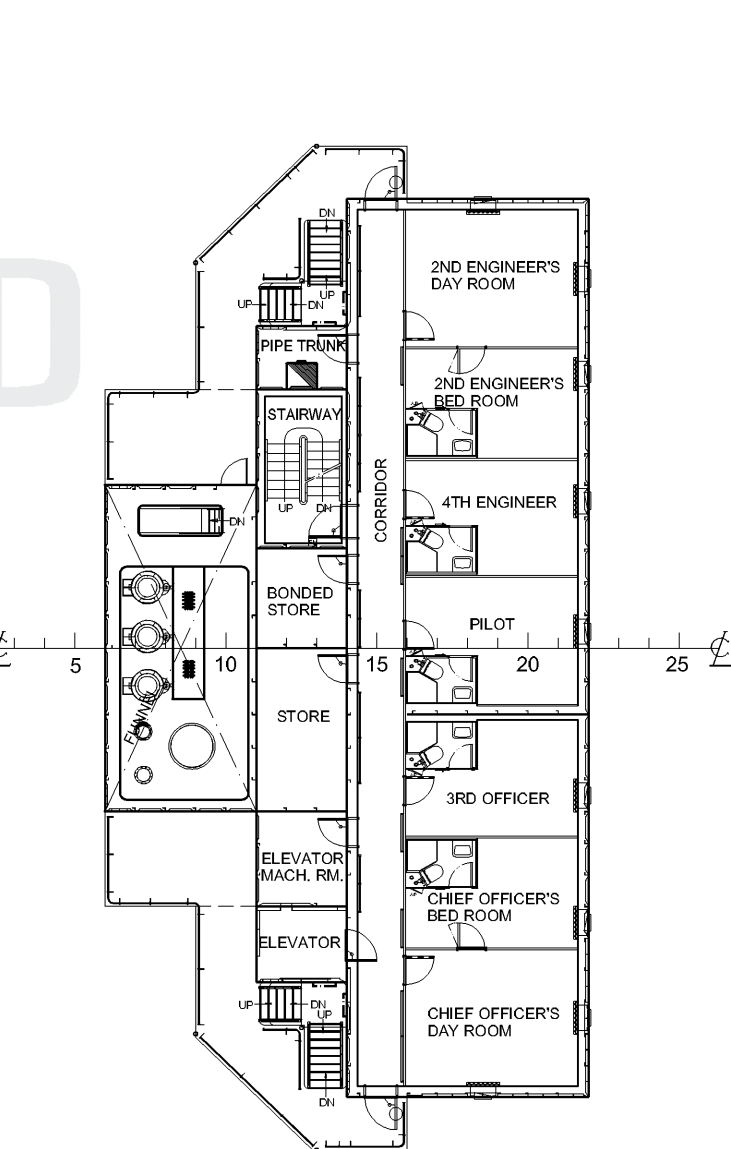



F - DECK

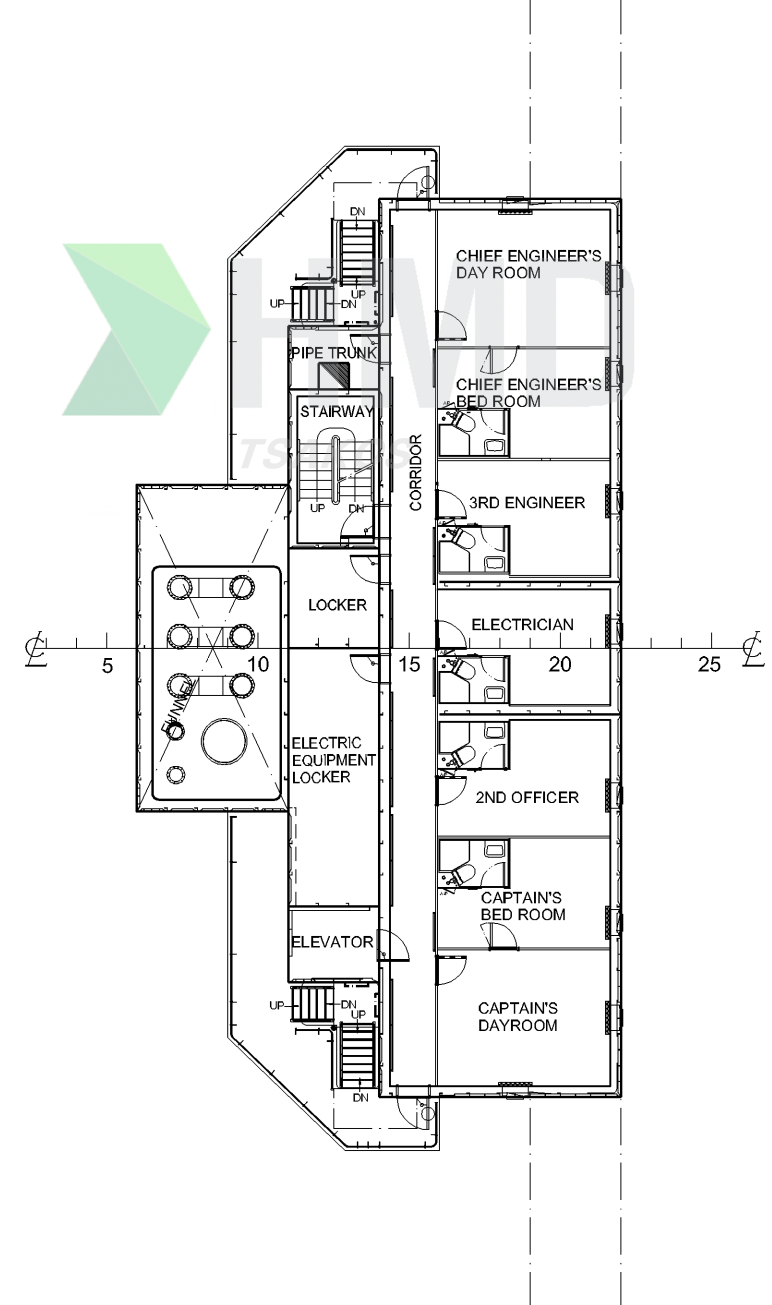

NAV. DECK

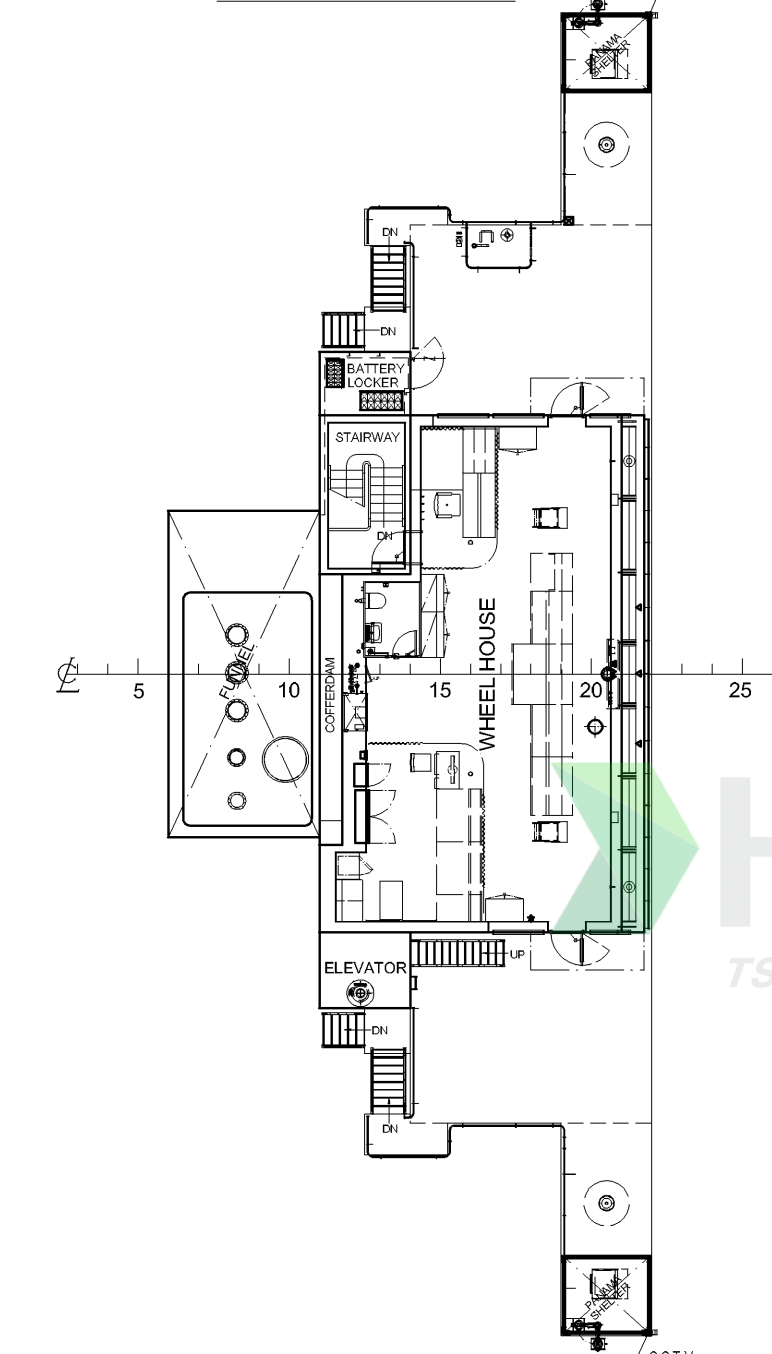


F'CLE DECK

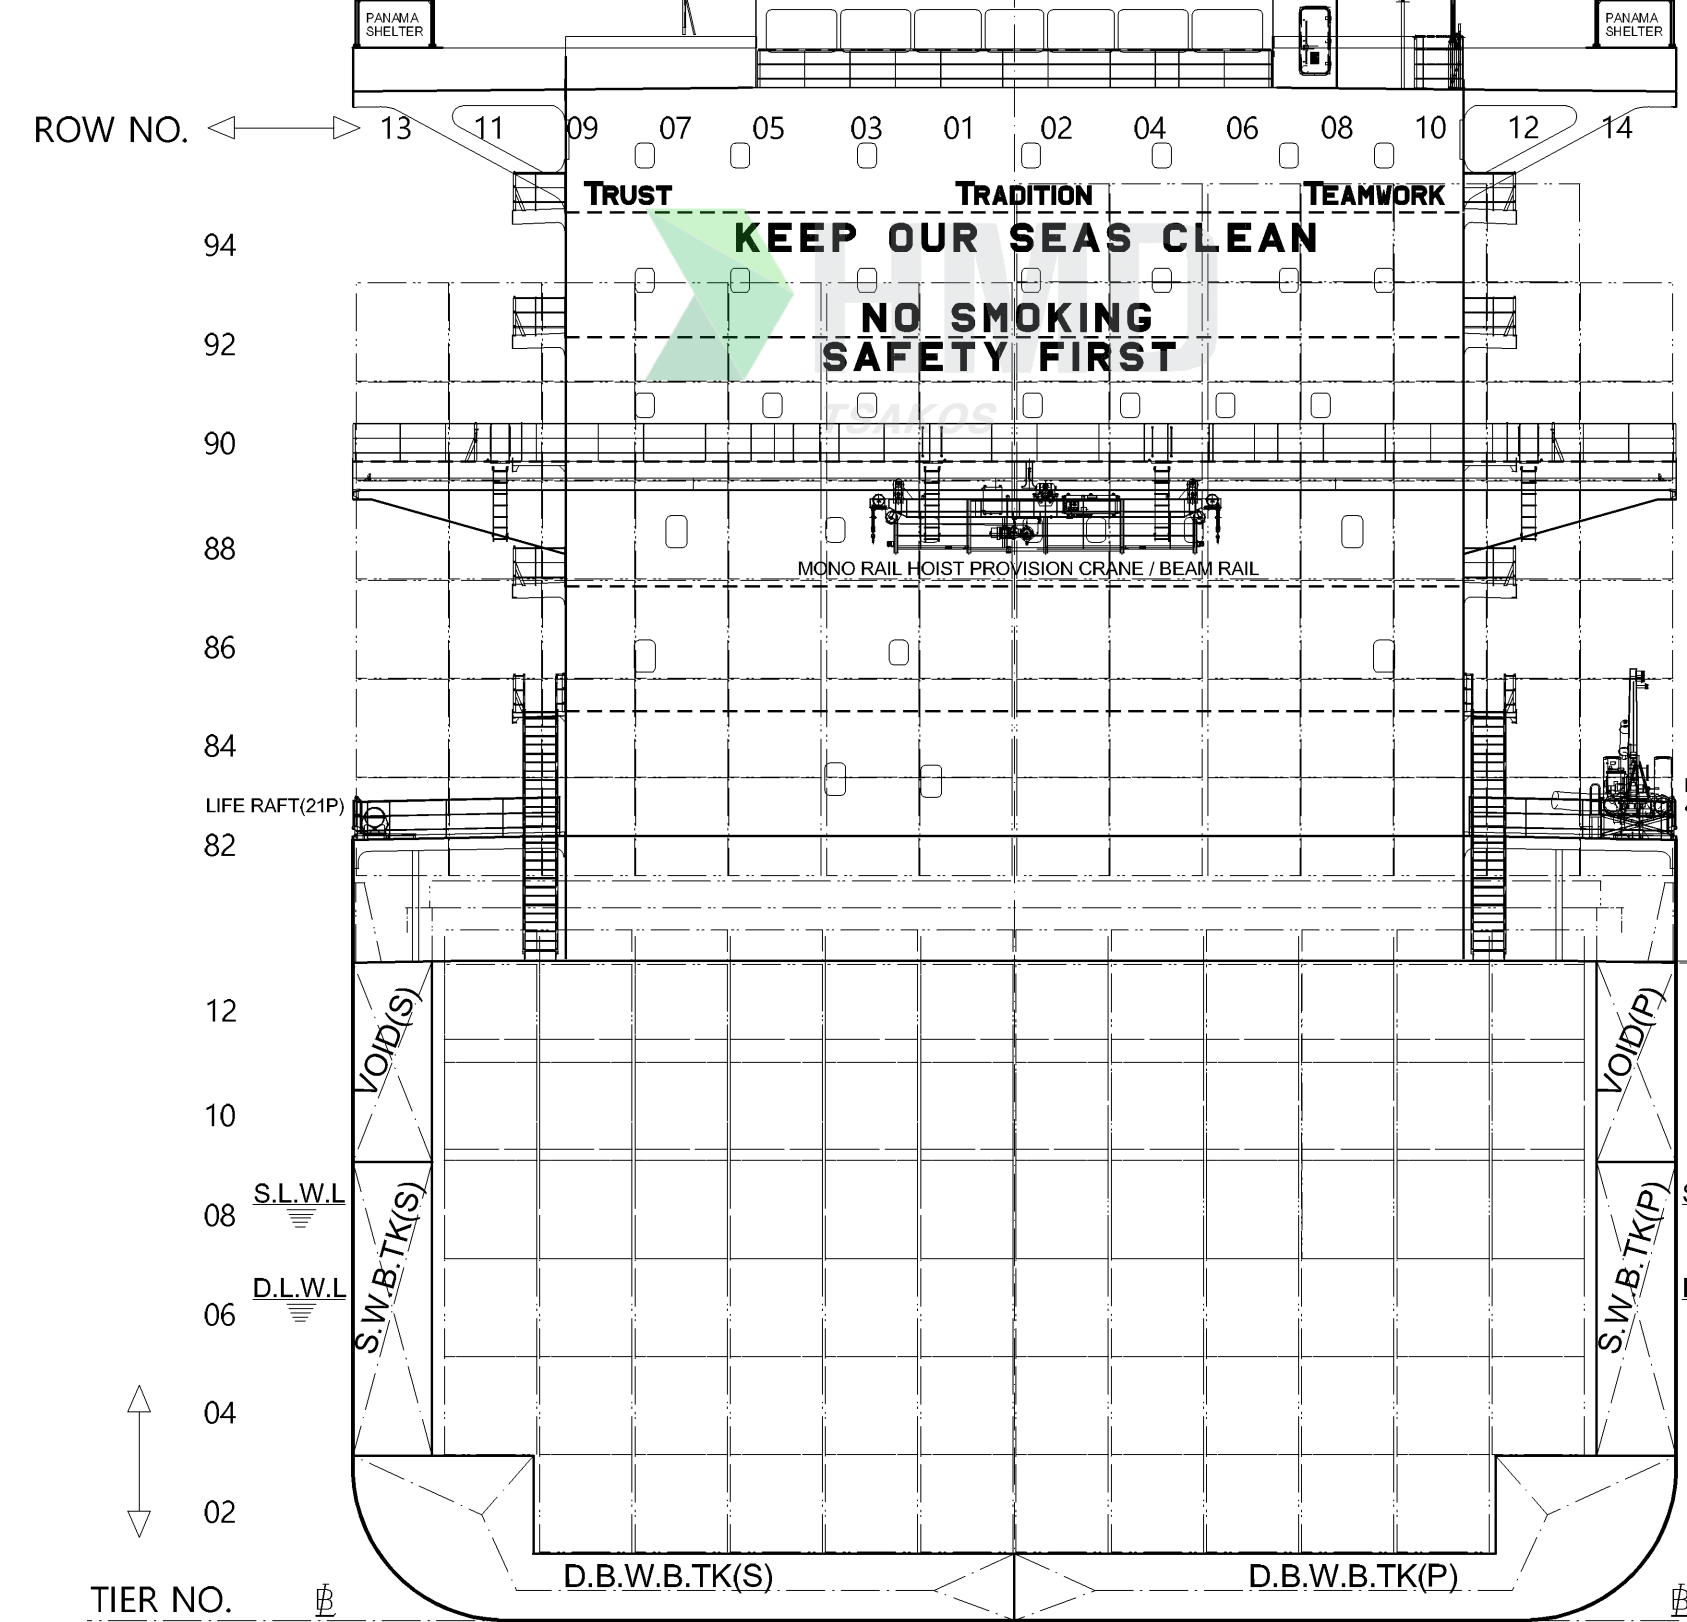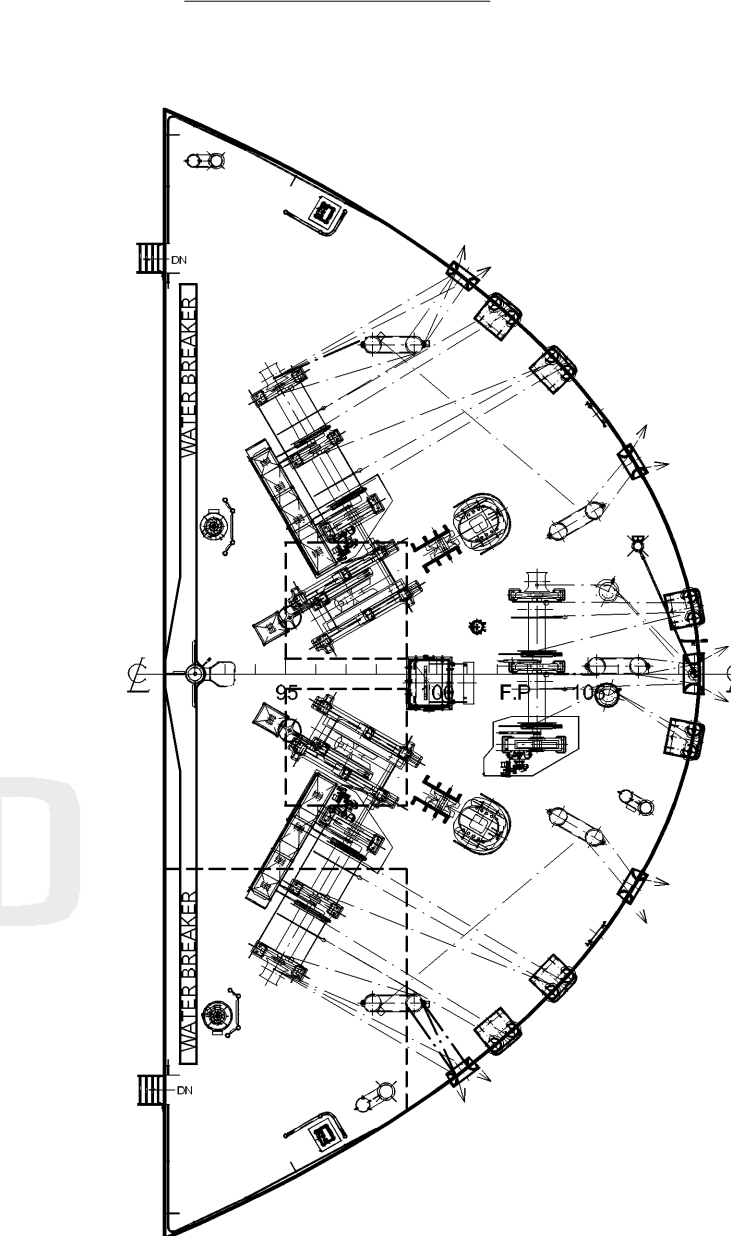


MIDSHIP SECTION


E/R 2ND DECK
(12,127MM A/B)

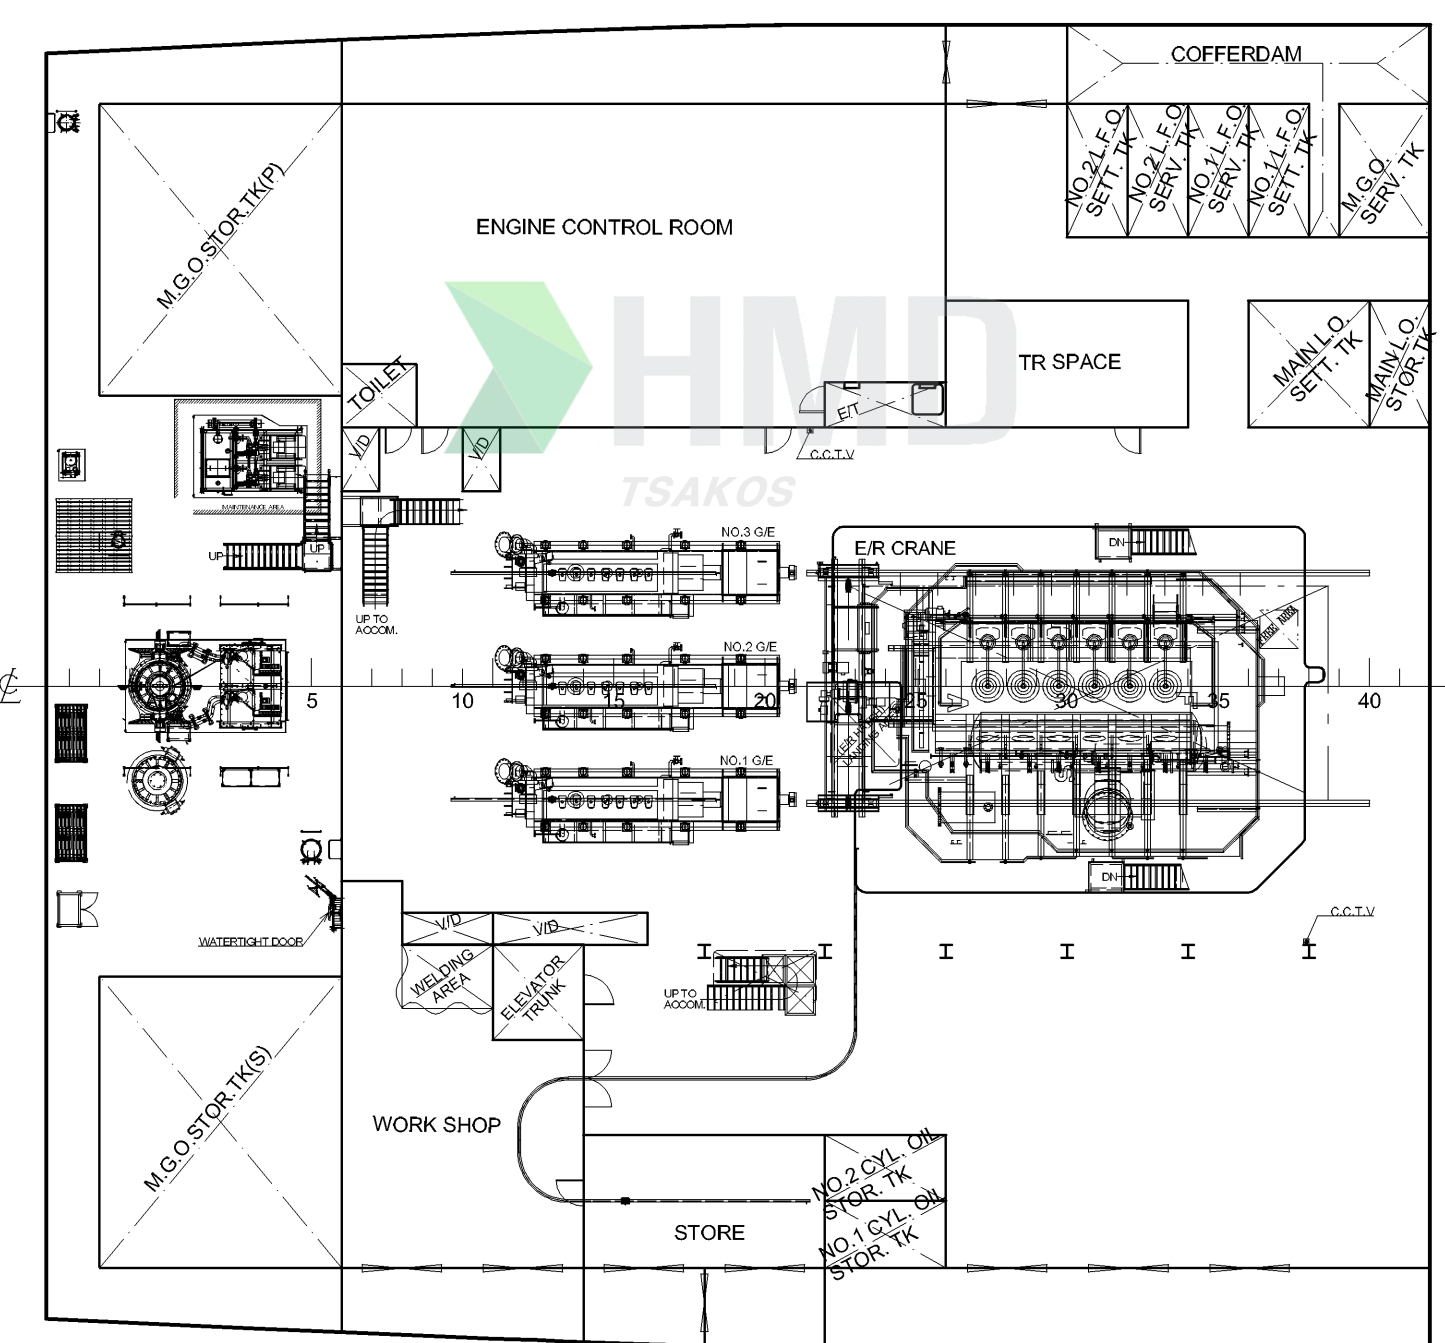


E/R 3RD DECK
(8,350MM A/B)

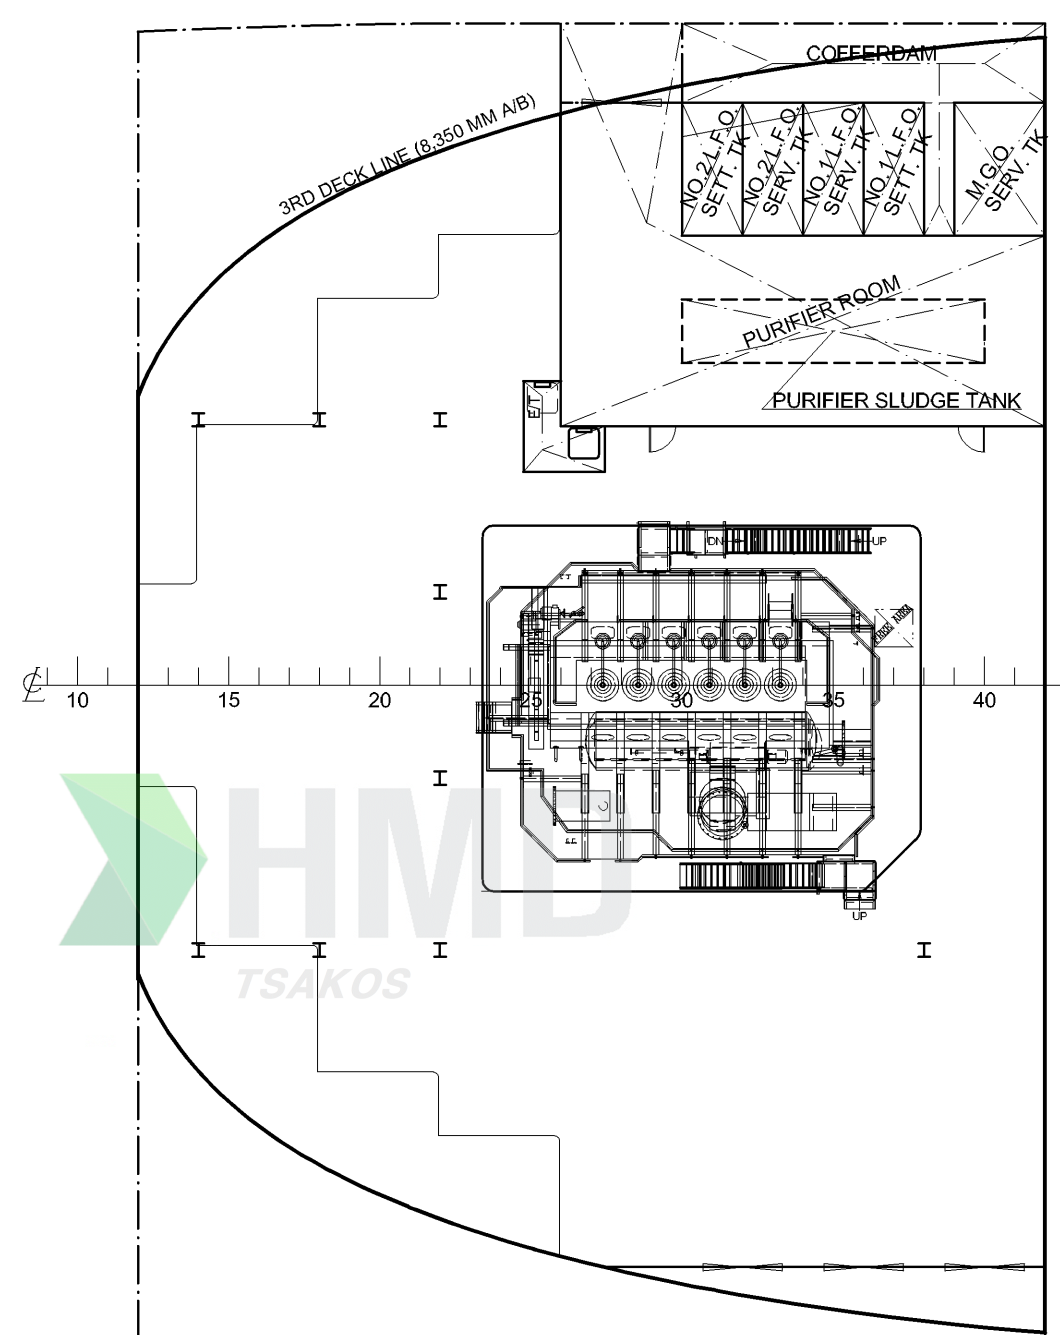


NAV. DECK
(40,550MM A/B)
F - DECK
(37,250MM A/B)
E - DECK
(33,950MM A/B)
D - DECK
(30,650MM A/B)
C - DECK
(27,350MM A/B)
B - DECK
(24,050MM A/B)
A - DECK
(20,750MM A/B)
UPPER DECK
(17,400MM A/B)

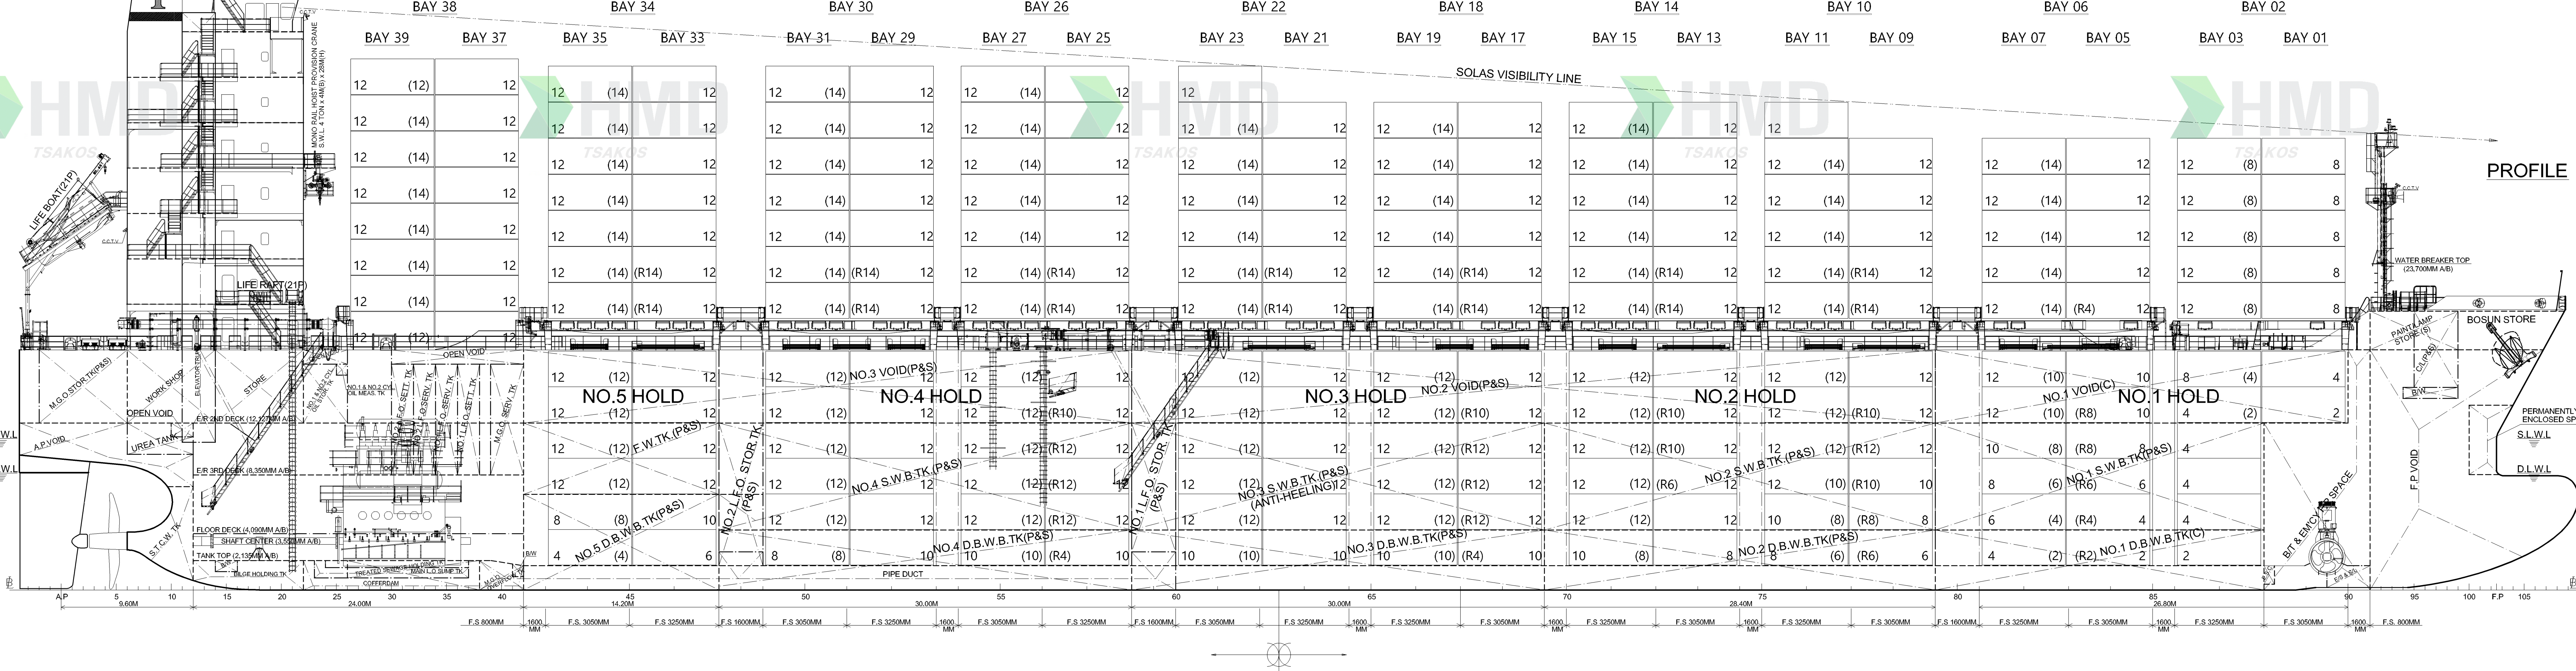

PROFILE

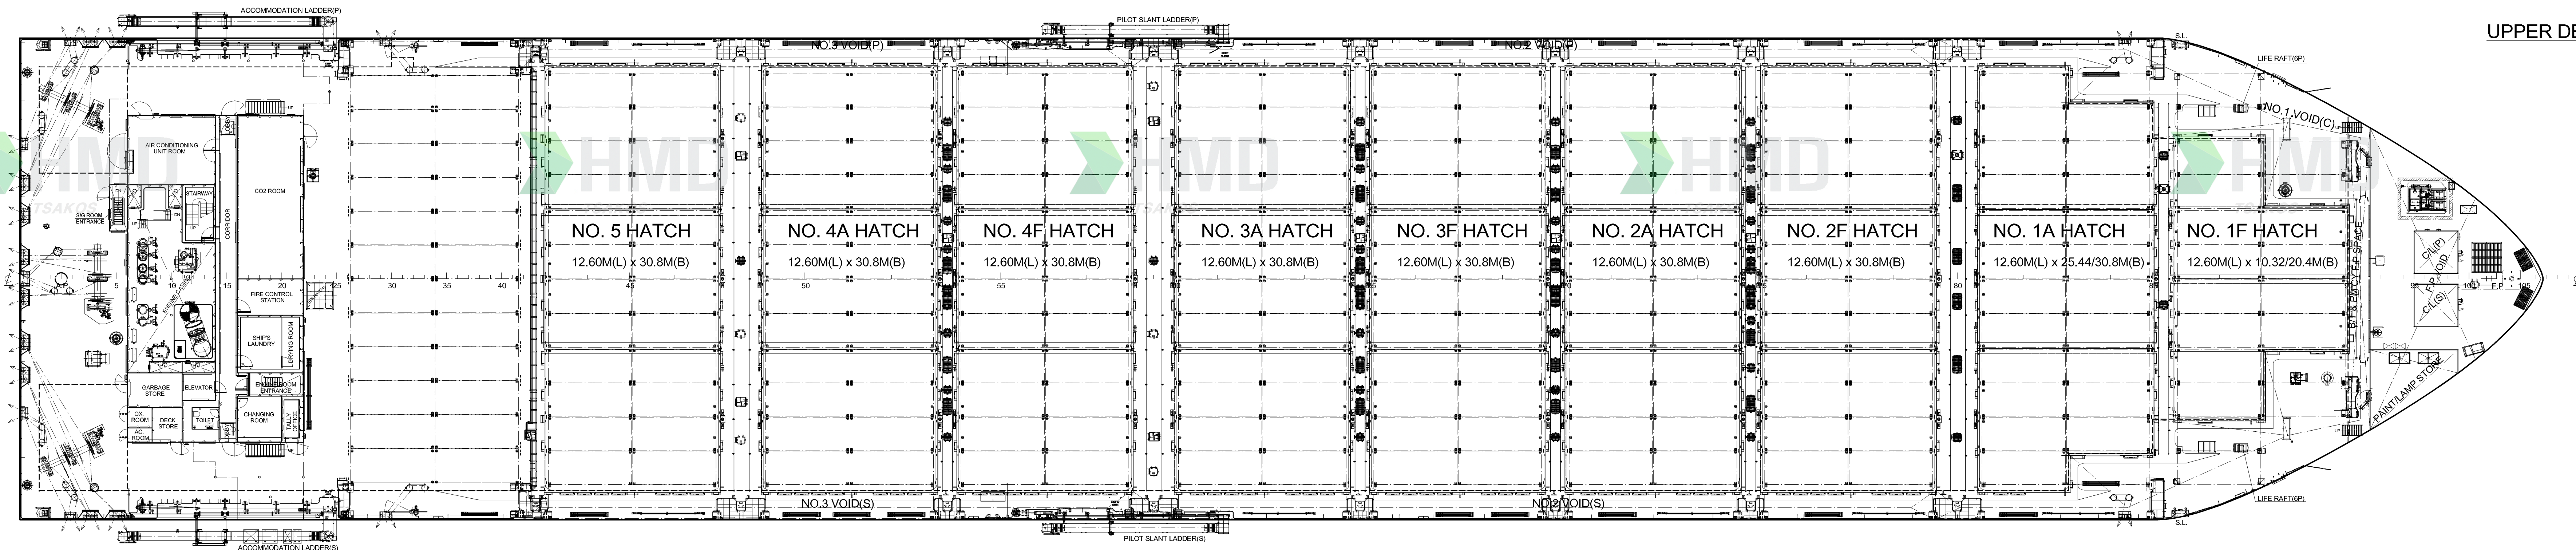

UPPER DECK

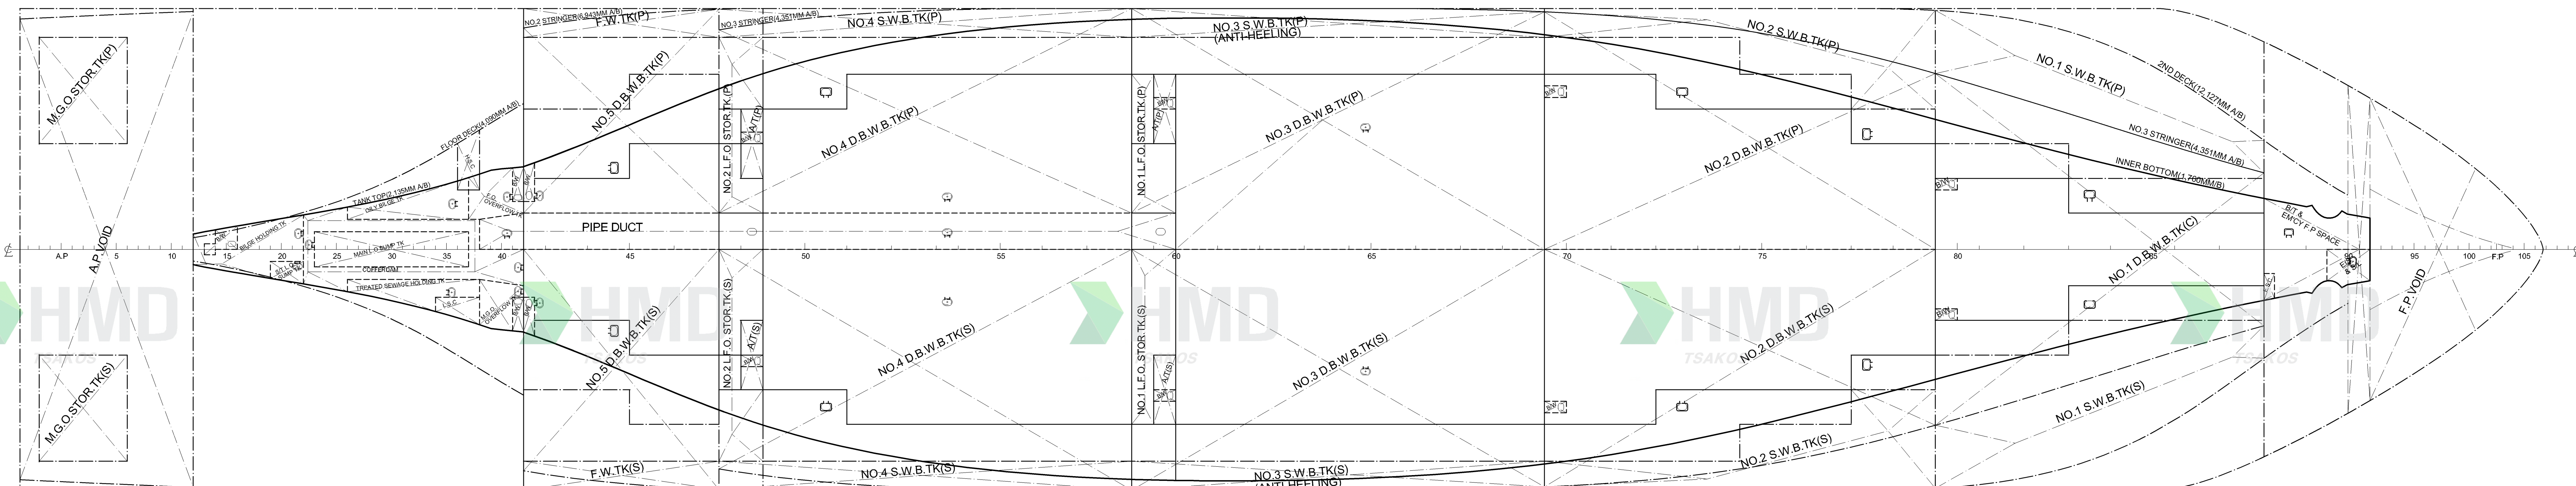

TANK TOP

PLAN HISTORY

DATE	REV.	MARK	DESCRIPTION	DRAWN	CHECKED	APPROVED
JAN 31, 2022	01		INITIALLY PREPARED FOR H4100	J.H. SONG	J.B. JIN	J.S. SONG



TSAKOS

PRINCIPAL PARTICULARS

LENGTH	O. A	185.97 M
LENGTH	B. P	177.00 M
BREADTH	(M.L.D.)	35.00 M
DEPTH	(M.L.D.)	17.40 M
DESIGN DRAFT	(M.L.D.)	8.50 M
SCANTLING DRAFT	(M.L.D.)	11.00 M
	(EXT.)	11.016 M

MAIN ENGINE TYPE : HYUNDAI-MAN B&W 6S60ME-C10.5-HPSCR
NOMINAL RATING 14,940 kW x 105.0 RPM
M.C.R 11,610 kW x 91.7 RPM
N.C.R 10,449 kW x 88.5 RPM

SERVICE SPEED AT DESIGN DRAFT ABT. 18.5 knots
(NCR WITH 15% SEA MARGIN)

CLASSIFICATION
ABS
+A1, CONTAINER CARRIER, (E), +AMS, ACCU, SH, SHCM, TCM,
UWILD, IHM, CPS, CRC(SP), BWI, ENVIRO, Nox-Tier III, RRDA, RW,
HVSC-READY

FREEBOARD TYPE	"B" TYPE
COMPLEMENT	21P + 6
FLAG	4193 IRENE WISDOM MARSHALL ISLANDS
IMO NO.	9953391

CAUTION
THIS DRAWING OR DOCUMENT IS THE PROPERTY OF HMDAL MIPCO
COPYING OR, LTD. AND IT MUST NOT BE PARTIALLY OR WHOLLY COPIED
OR USED FOR ANY OTHER PURPOSE WITHOUT PRIOR WRITTEN PERMISSION
OF HMDAL MIPCO (DOORWARDING).

DEPT. NO. 9610		SHIP TYPE 2,800 TEU CLASS CONTAINER CARRIER	
DEPT. NAME DESIGN COLLABORATION DEPT		SHIP NAME	
DATE JAN. 31, 2022		NAME OF DRAWING	
APPROVED J.S. SONG (T.3751)		IRENE WISDOM	
CHECKED J.B. JIN (T.3758)		GENERAL ARRANGEMENT	
DRAWN YOUNGHO SONG		SCALE 1/200	
KIPD CONSULTING CO., LTD.		DRAWING NO. 140000001	
ULSAN, KOREA		REV. NO. FIN	
CONSOLIDATED NO. B-2			